

FACADE-TIE SYSTEM


SUBMITTAL

Catalog Part Numbers	
A-Series with GRIP-TIE	B-Series with STITCH-TIE
Mill Galvanized	
☐ 62130-FTHH	☐ 62135-FTHH
Includes Mounting Hardware	
☐ Tek Screw (metal stud) ☐ S.S.Screw (wood stud)	




Galvanized Plate

	Size	Pilot Hole
Grip-Tie	3/8	3/8
	1/2	1/2
Stitch-Tie	8mm	1/4
	10mm	5/16

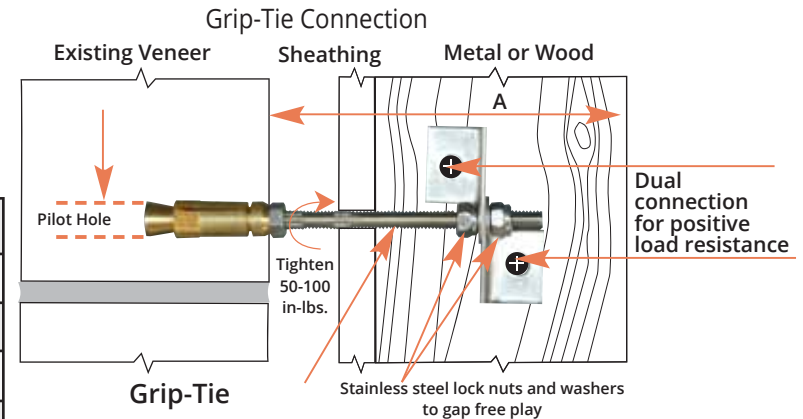

Stitch-Tie Connection

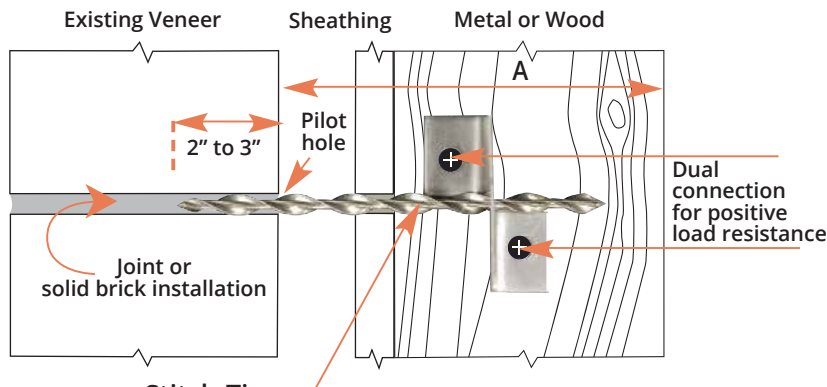

Stitch-Tie

Spacing Per Tie

- ☐ 16" H X 16" L
- ☐ 16" H X 18" L
- ☐ 16" H X 24" L

Stitch-Tie Length	A	
	For 6" Stud Back up	For 4" Stud Back up
☐ 7"	6"-8"	4"-6"
☐ 8"	7"-9"	5"-7"
☐ 9"	9"-11"	6"-8"
☐ 10"	11"-13"	7"-9"
☐ Other _____ + _____		

Catalog Part #	A	
	For 6" Stud Back up	For 4" Stud Back up
☐ 62377-37N550	6"-8"	4"-6"
☐ 62377-37N650	7"-9"	5"-7"
☐ 62377-37N750	8"-10"	6"-8"
☐ 62377-37N850	9"-11"	7"-9"
☐ Other _____		
Includes 2 S.S. washers And 2 S.S.lock nuts		

DATE:	APPROVED BY:	DRAWN BY:
SCALE: NTS		REVISED:
PROJECT:		
CUSTOMER:		DRAWING NUMBER: