

FACADE-TIE SYSTEM

SUBMITTAL

Catalog Part Numbers	
A-Series with GRIP-TIE	B-Series with STITCH-TIE
Mill Galvanized	
☐ 62130-FTHH	☐ 62135-FTHH
Stainless Steel	
☐ 62130-FTH4	☐ 62135-FTH4
Includes Mounting Hardware	
☐ Tek Screw (metal stud) ☐ S.S.Screw (wood stud)	


Stitch-Tie Length	A	
	For 6" Stud Back up	For 4" Stud Back up
☐ 7"	6"-8"	4"-6"
☐ 8"	7"-9"	5"-7"
☐ 9"	9"-11"	6"-8"
☐ 10"	11"-13"	7"-9"
☐ Other _____ + _____		



Galvanized Plate
Or
Stainless Steel (S.S.)
Type 304 per ASTM167

	Size	Pilot Hole
Grip-Tie	3/8	3/8
	1/2	1/2
Stitch-Tie	8mm	1/4
	10mm	5/16


Stitch-Tie Connection

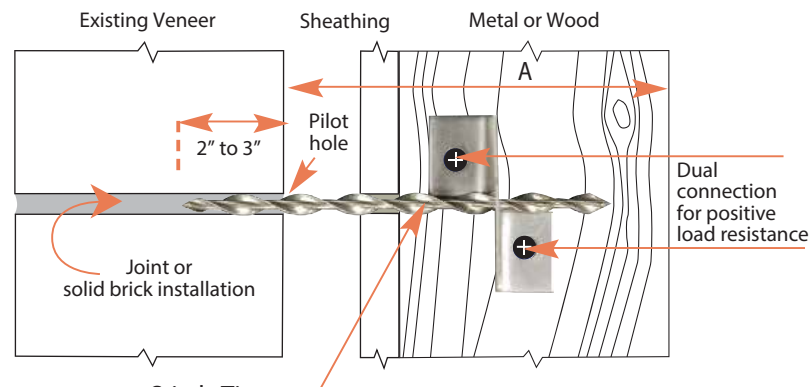

Stitch-Tie

Spacing Per Tie
☐ 16" H X 16" L
☐ 16" H X 18" L
☐ 16" H X 24" L

Grip-Tie Connection

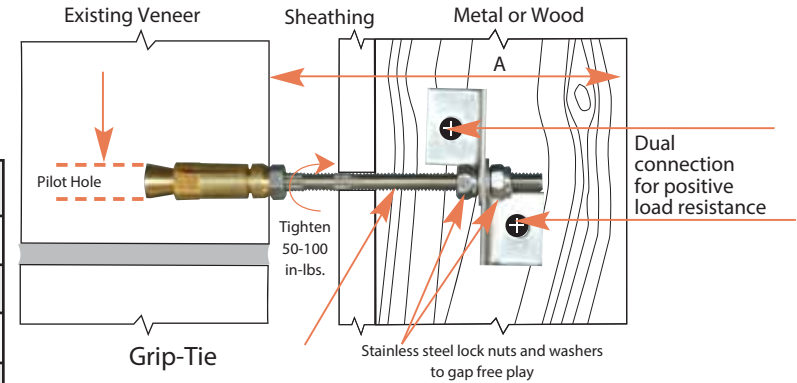

Catalog Part #	A	
	For 6" Stud Back up	For 4" Stud Back up
☐ 62377-37N550	6"-8"	4"-6"
☐ 62377-37N650	7"-9"	5"-7"
☐ 62377-37N750	8"-10"	6"-8"
☐ 62377-37N850	9"-11"	7"-9"
☐ Other _____ Includes 2 S.S. washers And 2 S.S. lock nuts		

DATE:	APPROVED BY:	DRAWN BY: CMS
SCALE: NTS		REVISED:
PROJECT:		
CUSTOMER:		DRAWING NUMBER: