

FAÇADE TIE BRACKET

SUBMITTAL

Catalog Part Numbers	
A-Series with CTP GRIP TIE	B-Series with CTP STITCH-TIE
Mill Galvanized	
☐ CTP T-AHD	☐ CTP S-1BHD
Stainless Steel	
☐ CTP T-2AHD	☐ CTP S-2BHD
Includes Mounting Hardware	
☐ Tek Screw (metal stud) ☐ S.S.Screw (wood stud)	


Stitch Tie Length	A	
	For 6" Stud Back up	For 4" Stud Back up
☐ 7"	6"-8"	4"-6"
☐ 8"	7"-9"	5"-7"
☐ 9"	9"-11"	6"-8"
☐ 10"	11"-13"	7"-9"
☐ Other _____ + _____		



Galvanized Plate
Or
Stainless Steel (S.S.)
Type 304 per ASTM167

	Size	Pilot Hole
Grip Tie	3/8	3/8
	1/2	1/2
Stitch Tie	8mm	1/4
	10mm	5/16


CTP Stitch-Tie Connection

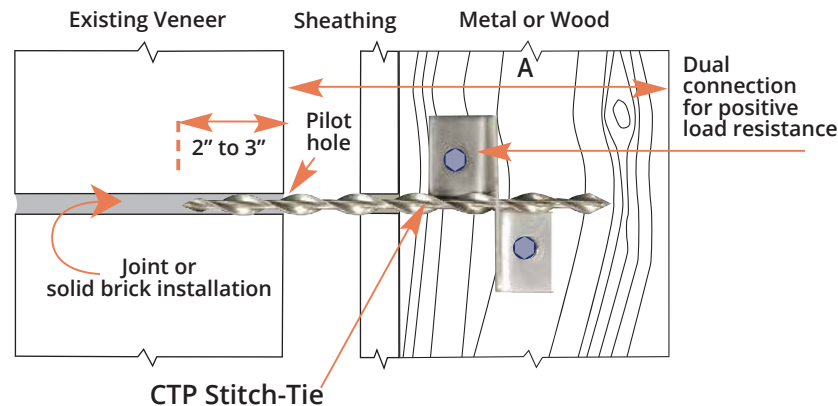

Spacing Per Tie

- ☐ 16" H X 16" L
- ☐ 16" H X 18" L
- ☐ 16" H X 24" L

CTP Grip-Tie Connection

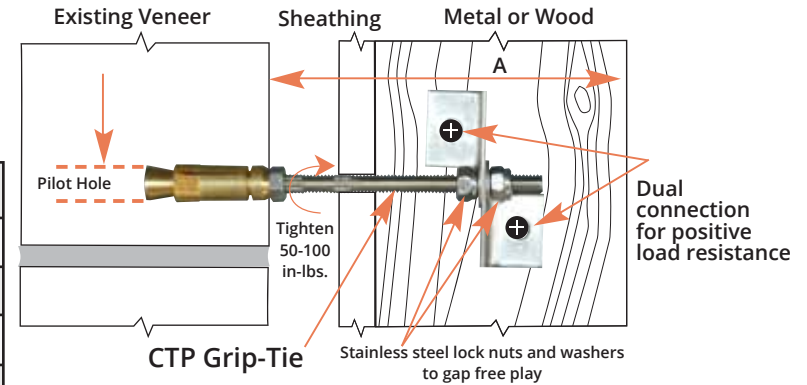

Catalog Part #	A	
	For 6" Stud Back up	For 4" Stud Back up
☐ CTP SBRA-54	6"-8"	4"-6"
☐ CTP SBRA-64	7"-9"	5"-7"
☐ CTP SBRA-74	8"-10"	6"-8"
☐ CTP SBRA-84	9"-11"	7"-9"
☐ Other _____		
Includes 2 S.S. washers And 2 S.S.lock nuts		

DATE:	APPROVED BY:	DRAWN BY:
SCALE: NTS		REVISED:
PROJECT:		
CUSTOMER:		DRAWING NUMBER: