


# STONE ANCHOR

**J-BOLT .375**

(formerly called CTP Stone Anchor)

## SUBMITTAL

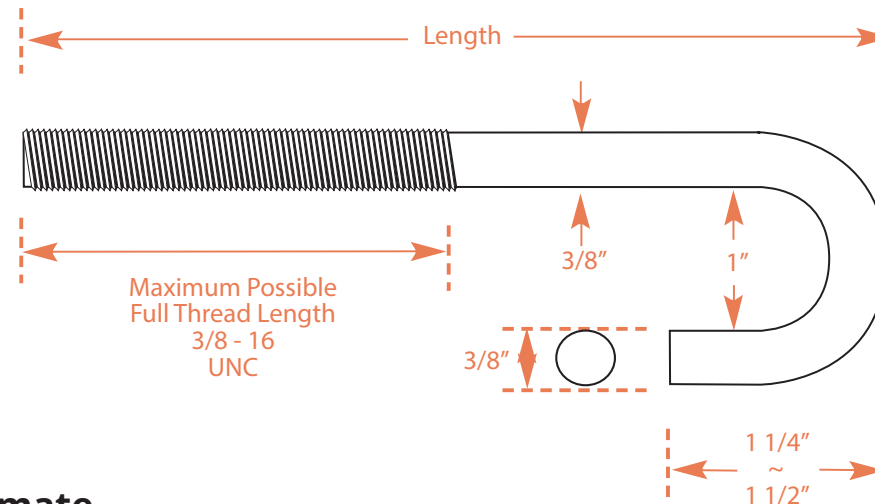

**CAPACITY = 1500 lb Ultimate**

| Catalog Number | Length |
|----------------|--------|
| 62380-37N600   | 6"     |
| 62380-37N800   | 8"     |
| 62380-37N1000  | 10"    |
| 62380-37N1200  | 12"    |

Includes:  
• 1 Nut  
• 1 Washer  
TY 18-8 S.S.

|                                                                 |              |                 |
|-----------------------------------------------------------------|--------------|-----------------|
| DATE:                                                           | APPROVED BY: | DRAWN BY: CMS   |
| SCALE: NTS                                                      |              | REVISED:        |
| <b>J-Bolt - 3/8"</b><br><b>Material: TY 304 Stainless Steel</b> |              |                 |
| PROJECT:                                                        |              |                 |
| CUSTOMER:                                                       |              | DRAWING NUMBER: |