
CTP STONE-GRIPTIE

SUBMITTAL

CTP 6600 (3/8" Dia.) 3 Series Anchor

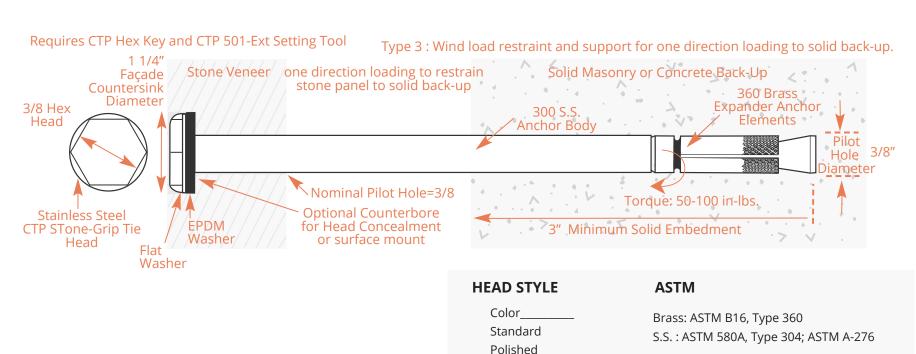

Powder Coat Bead Blast Other

SPECIFICATIONS		DATE:	APPROVED BY:	DRAWN BY:
		SCALE: NTS		REVISED:
☐ 62365-37N500 6600-3 Series Panel-Tie 3/8" Dia x 5" SS Anchor	CTP-6650-3			
☐ 62365-37N600 6600-3 Series Panel-Tie 3/8" Dia x 6" SS Anchor	CTP-6660-3			
☐ 62365-37N700 6600-3 Series Panel-Tie 3/8" Dia x 7" SS Anchor	CTP-6670-3	PROJECT:		
☐ 62365-37N800 6600-3 Series Panel-Tie 3/8" Dia x 8" SS Anchor	CTP-6680-3	CUSTOMER:		DRAWING NUMBER:

