
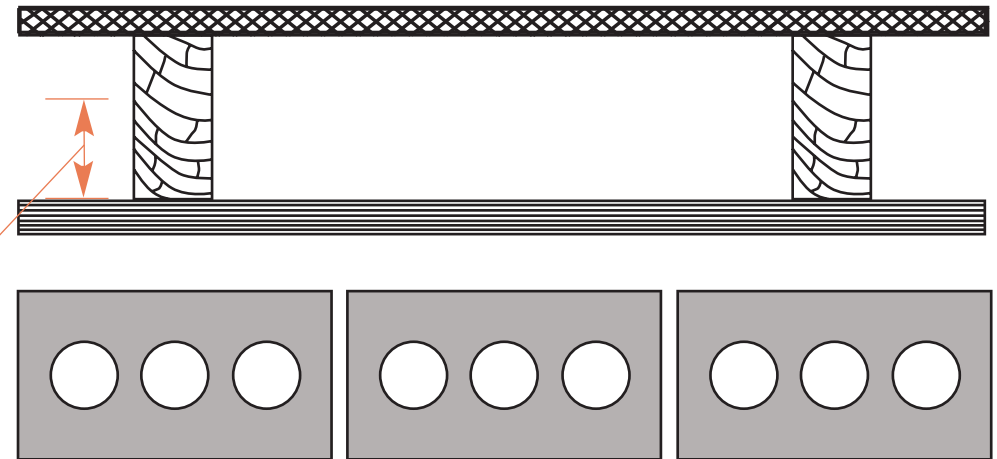


STITCH-TIE to WOOD BACK-UP

SUBMITTAL

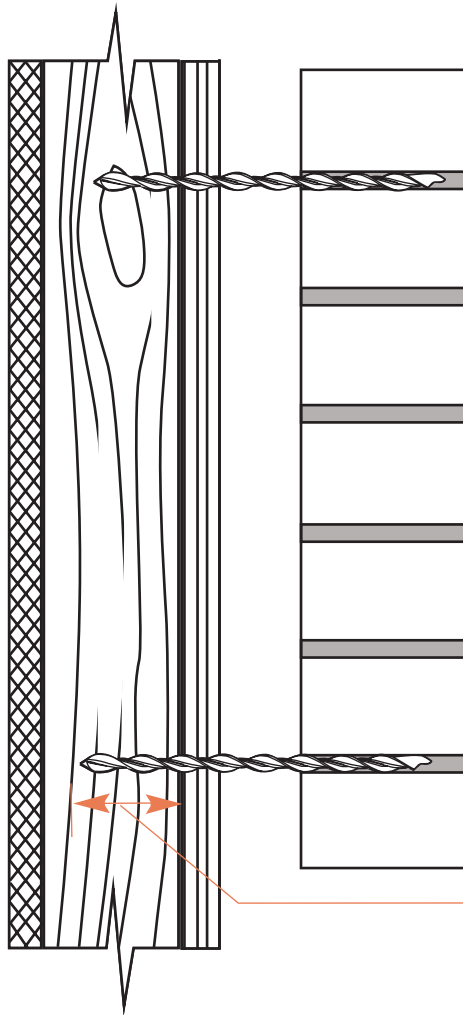

Typical embed 1-1/2" - 3" in wood

DATE:	APPROVED BY:	DRAWN BY:
SCALE: NTS		REVISED:
Stitch-Tie to Wood Back-up		
PROJECT:		
CUSTOMER:		DRAWING NUMBER: